



BUILDING AREAS	
AREAS	SQ.FT.
1. GROUND FLOOR AREA	1608 SF
2. SECOND FLOOR AREA	1005 SF
3. COVERED PORCH AREA	125 SF
4. DECK AREA	1235 SF
UPPER DECK AREA	144 SF

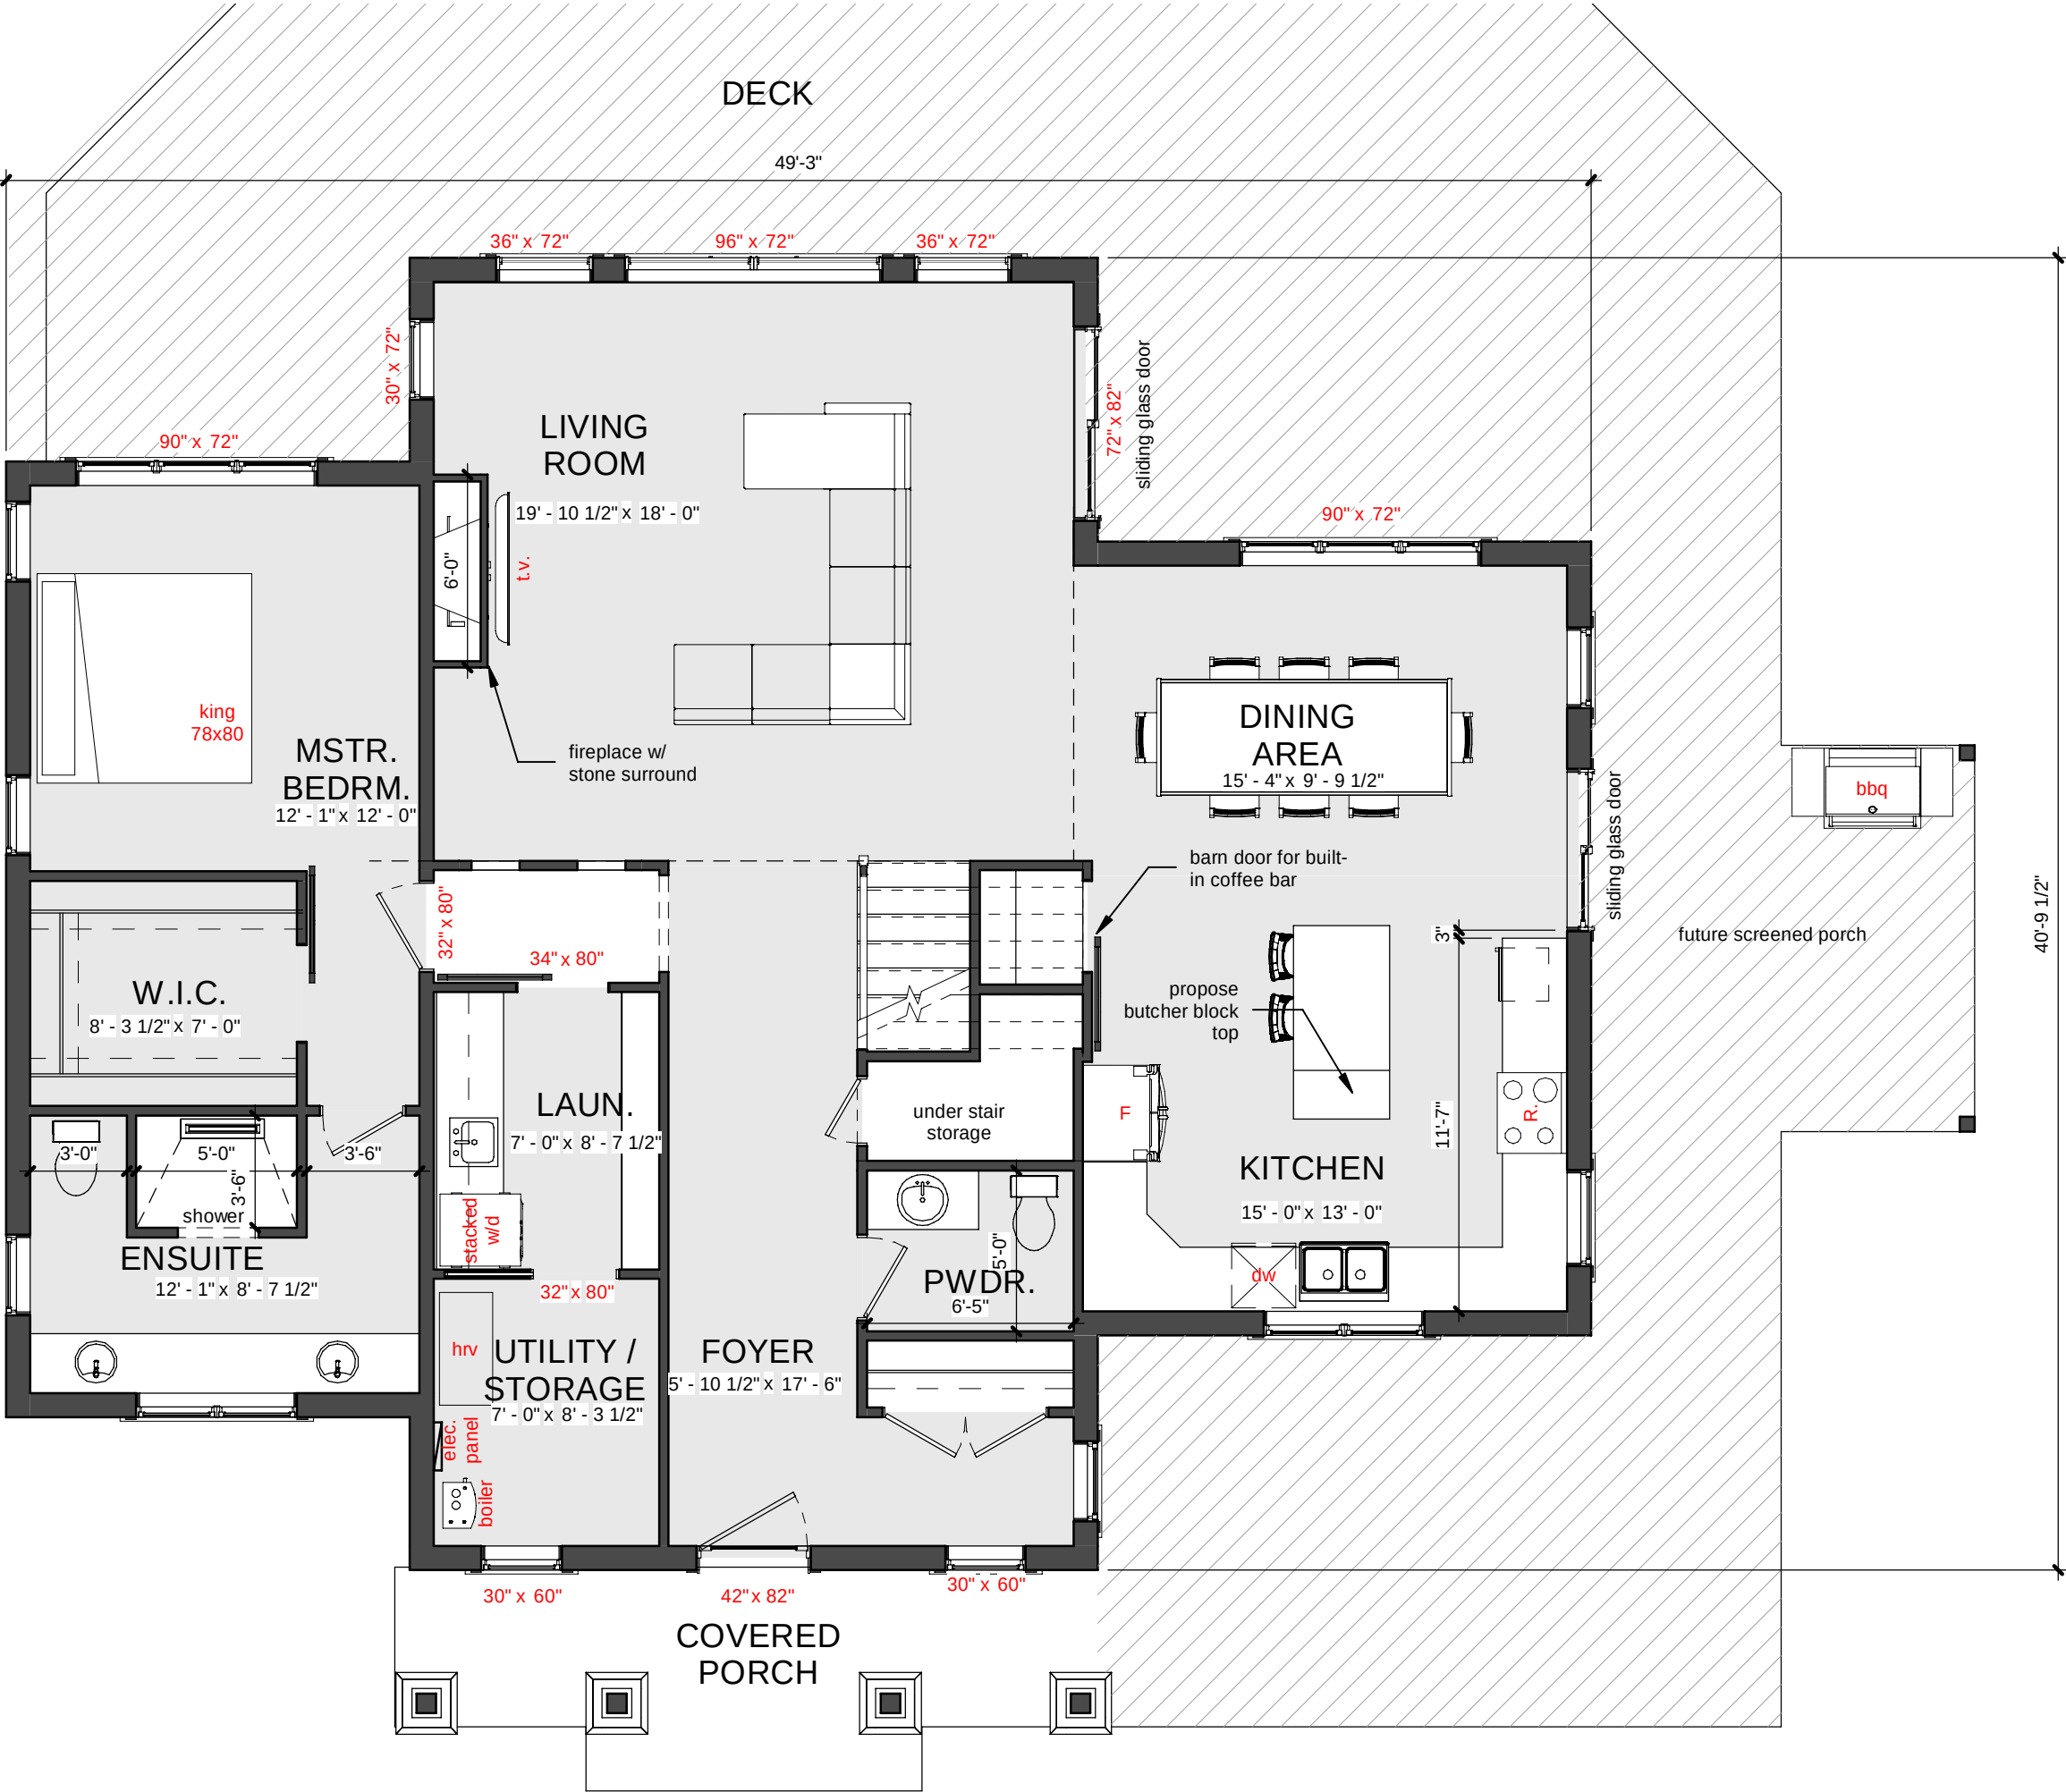

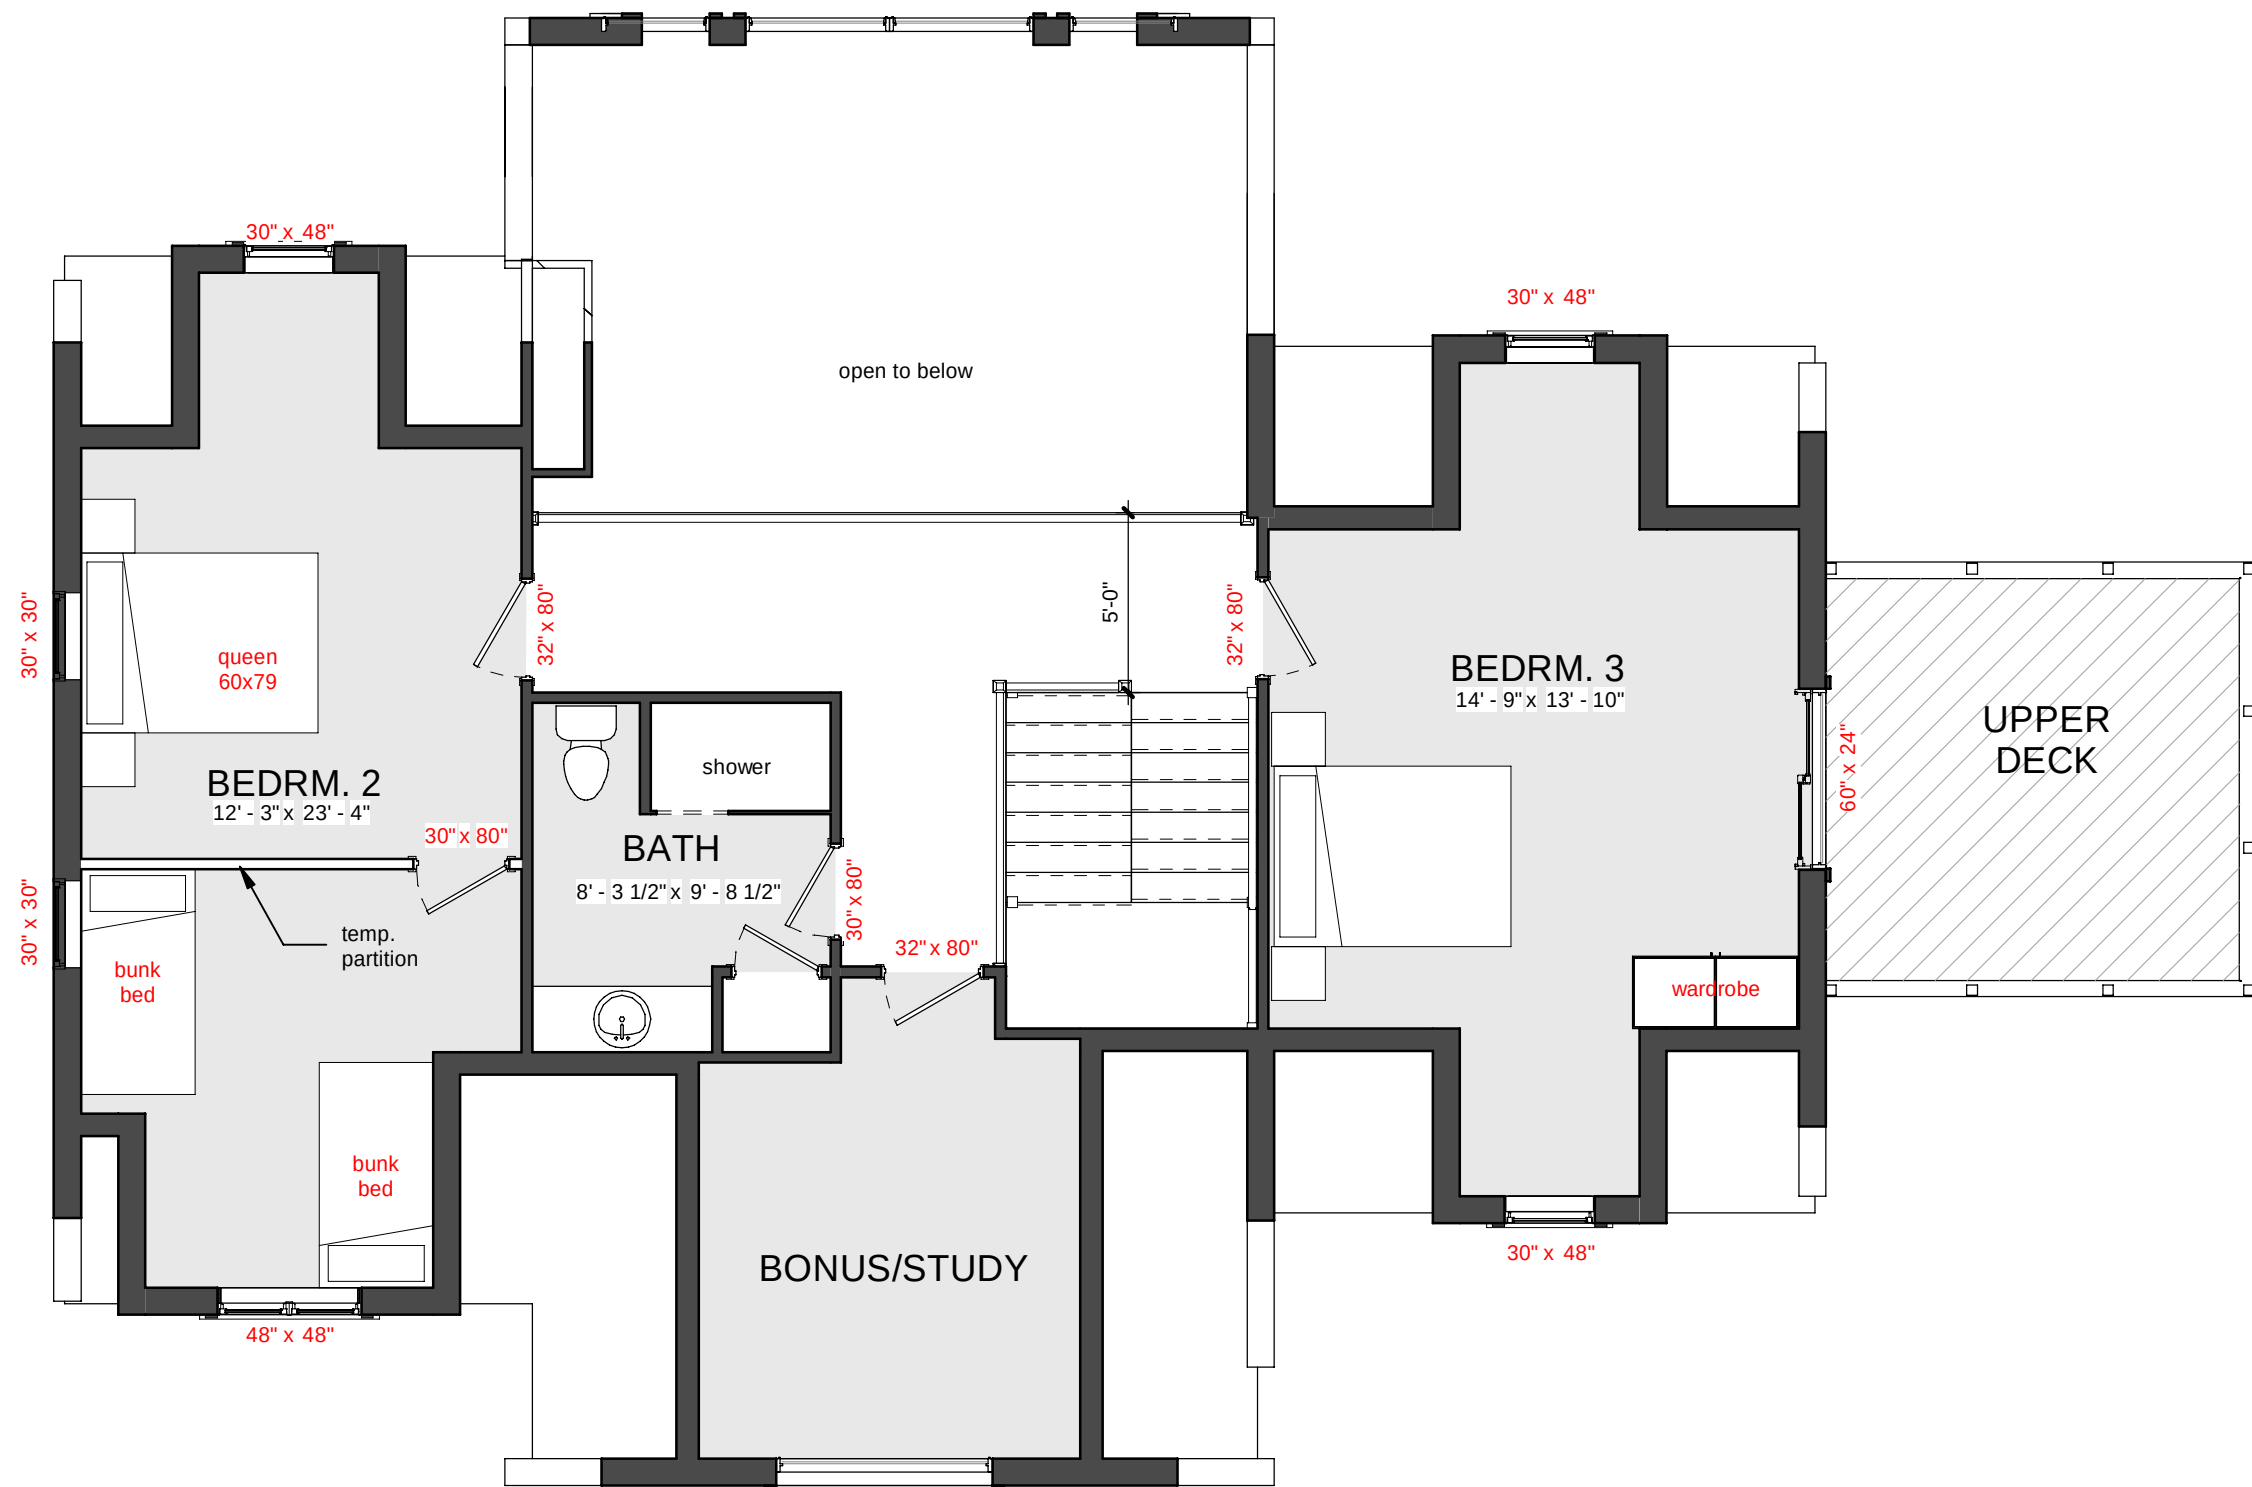

CENTRELINE
ARCHITECTURE

73 Elm Street, Suite 201
Sudbury, Ontario P3C 1R7

t. (705) 618.1767
www.centrelinearchitecture.ca

Proposed Cottage for

T&T Ferguson

500 Wickie Rd. - Sudbury, Ontario (Fairbank Lake)

Project No. 2019-094






PRELIMINARY DESIGN OPTION Br4

Second Floor Plan

November 19, 2019

SK-2B

Scale: 3/16" = 1'-0"

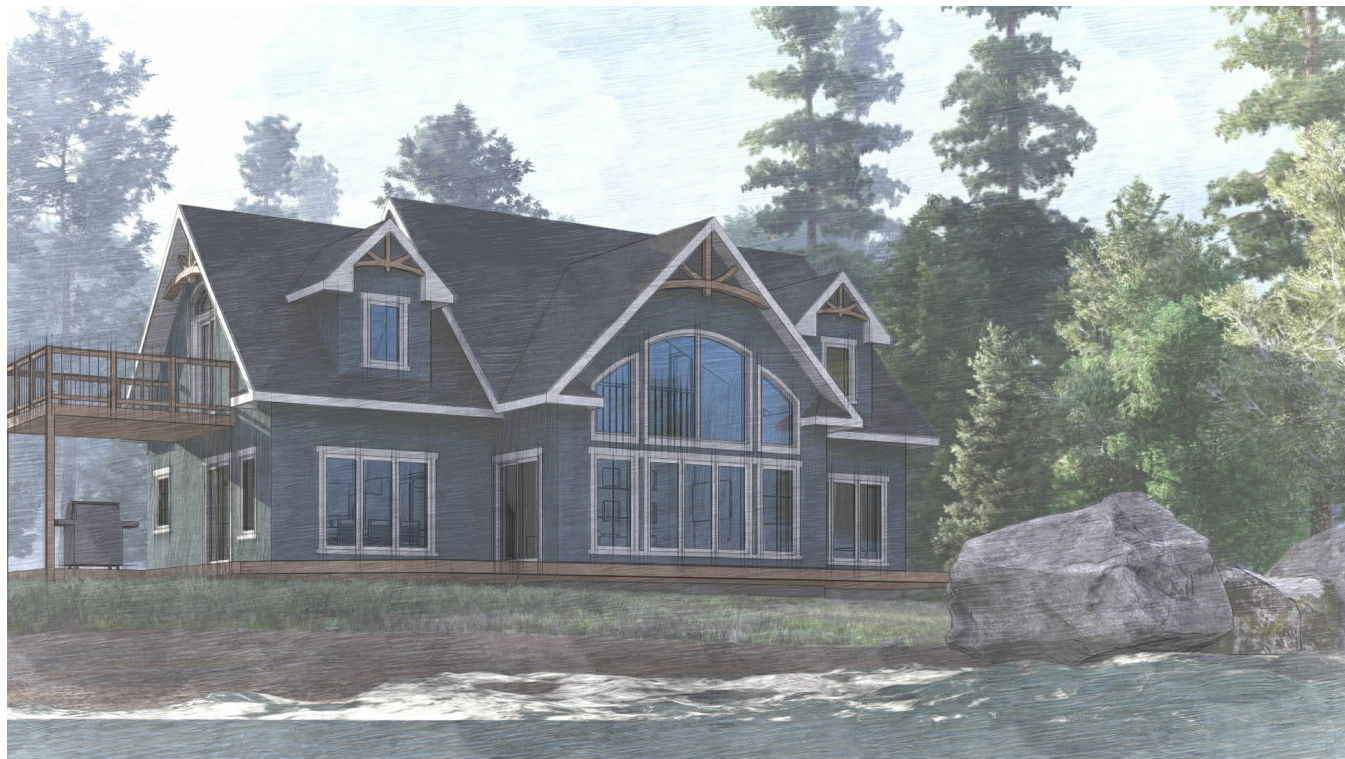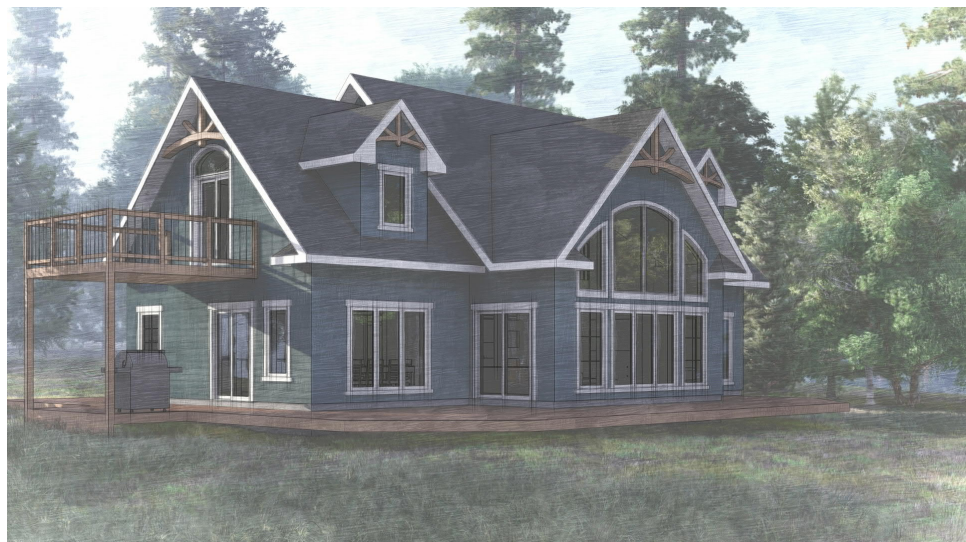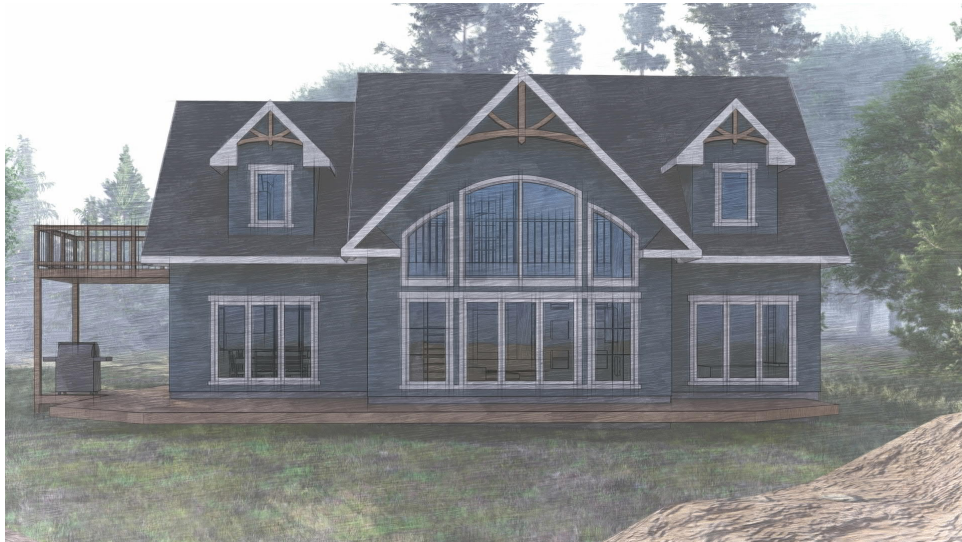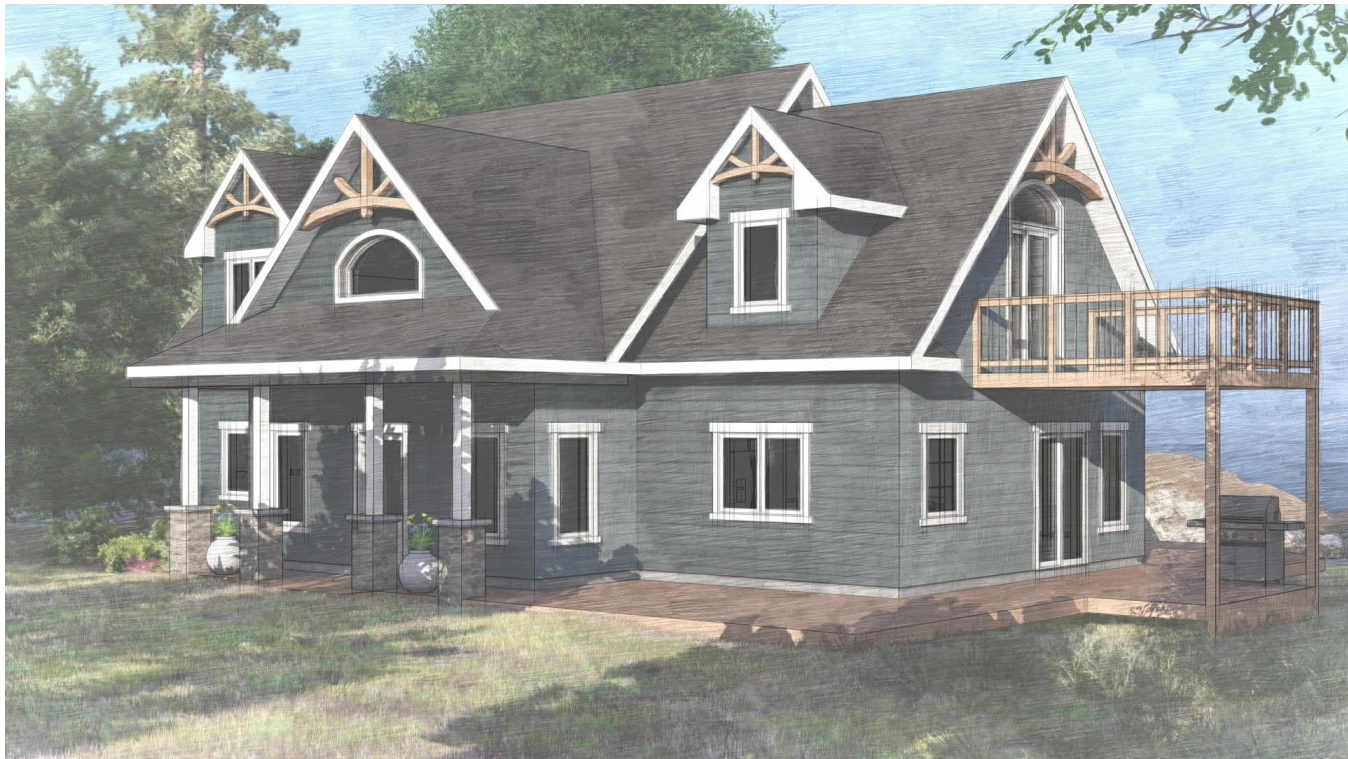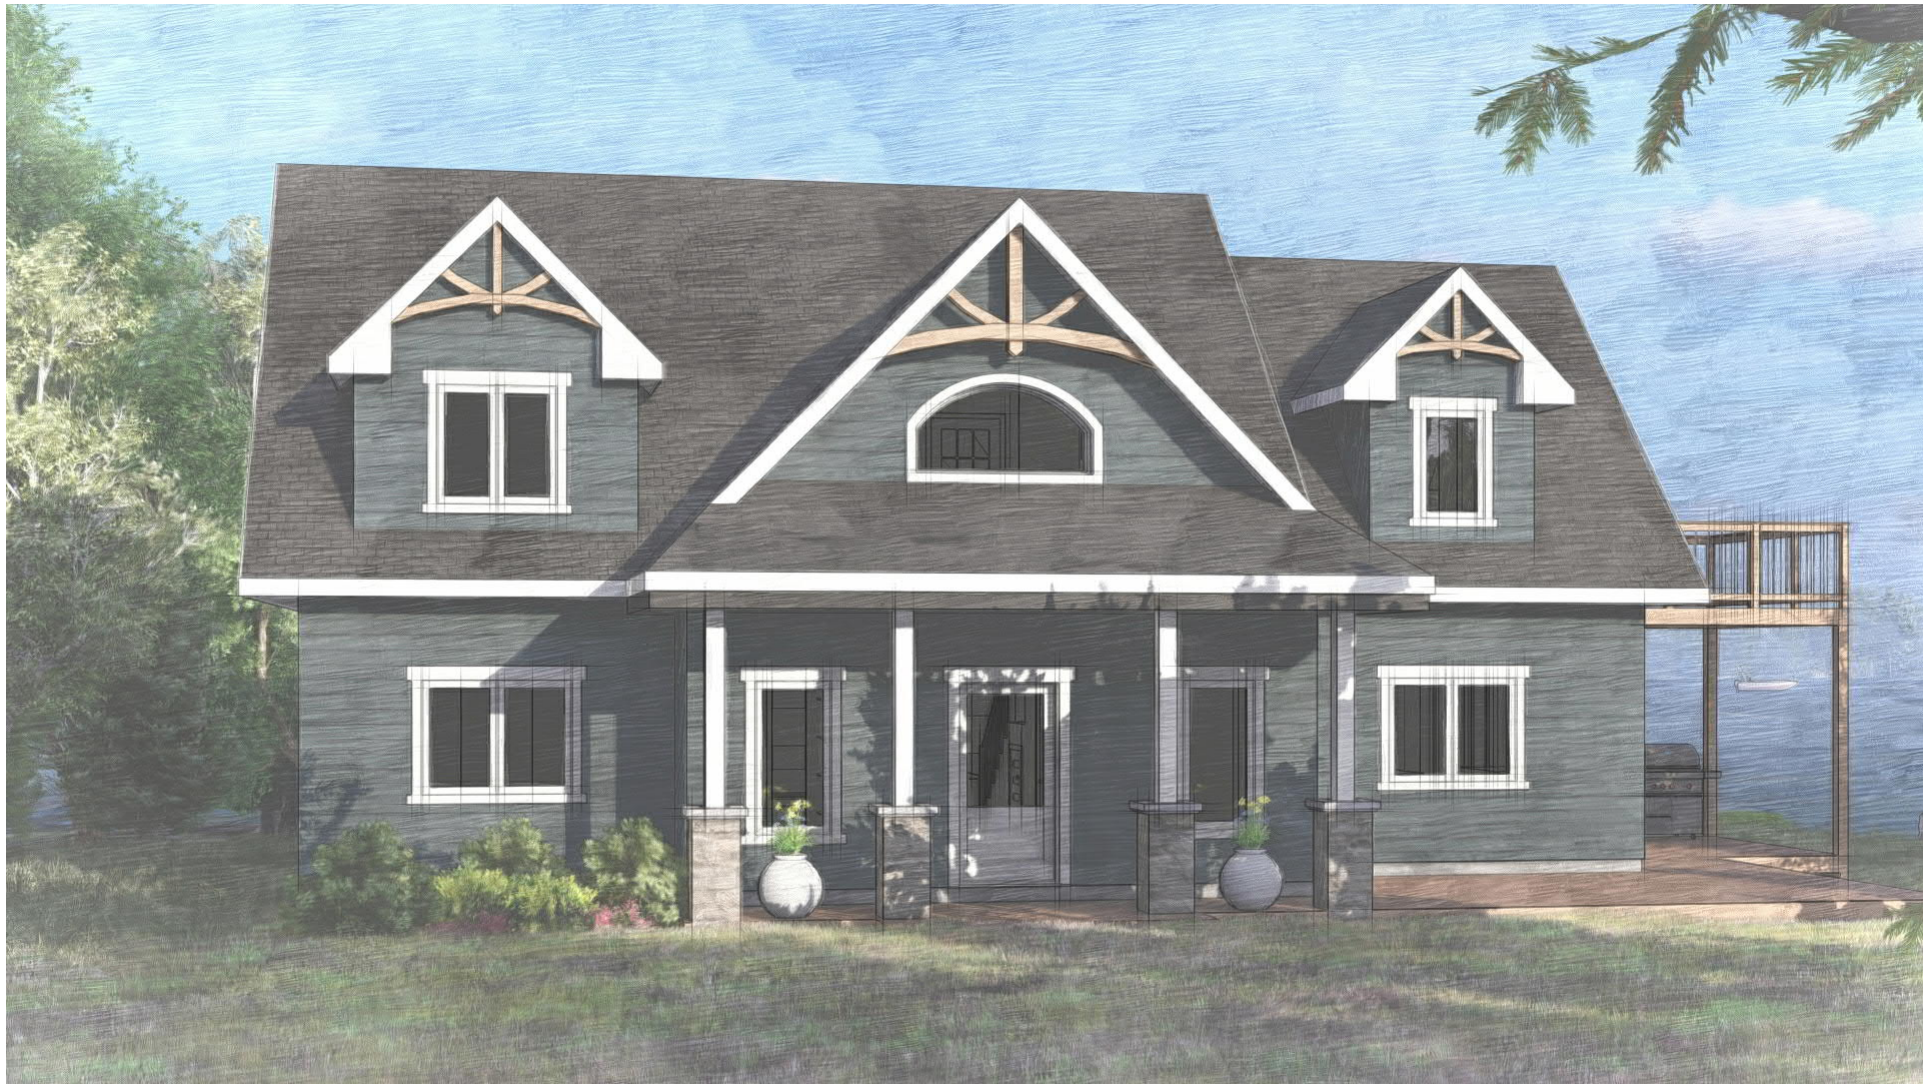

CENTRELINE
ARCHITECTURE

73 Elm Street, Suite 201
Sudbury, Ontario P3C 1R7

t. (705) 618.1767
www.centrelinearchitecture.ca

Proposed Cottage for

T&T Ferguson

500 Wickie Rd. - Sudbury, Ontario (Fairbank Lake)

Project No. 2019-094

PRELIMINARY DESIGN OPTION Br4

Exterior Sketches

Novembre 19, 2019

SK-4B

Scale: