


BUILDING AREAS	
AREAS	SQ.FT.
1. GROUND FLOOR AREA	1571 SF
2. SECOND FLOOR AREA	871 SF
3. COVERED PORCH AREA	123 SF
4. DECK AREA	1222 SF

AREAS	SQ.FT.
1. GROUND FLOOR AREA	1571 SF
2. SECOND FLOOR AREA	871 SF
3. COVERED PORCH AREA	123 SF
4. DECK AREA	1222 SF

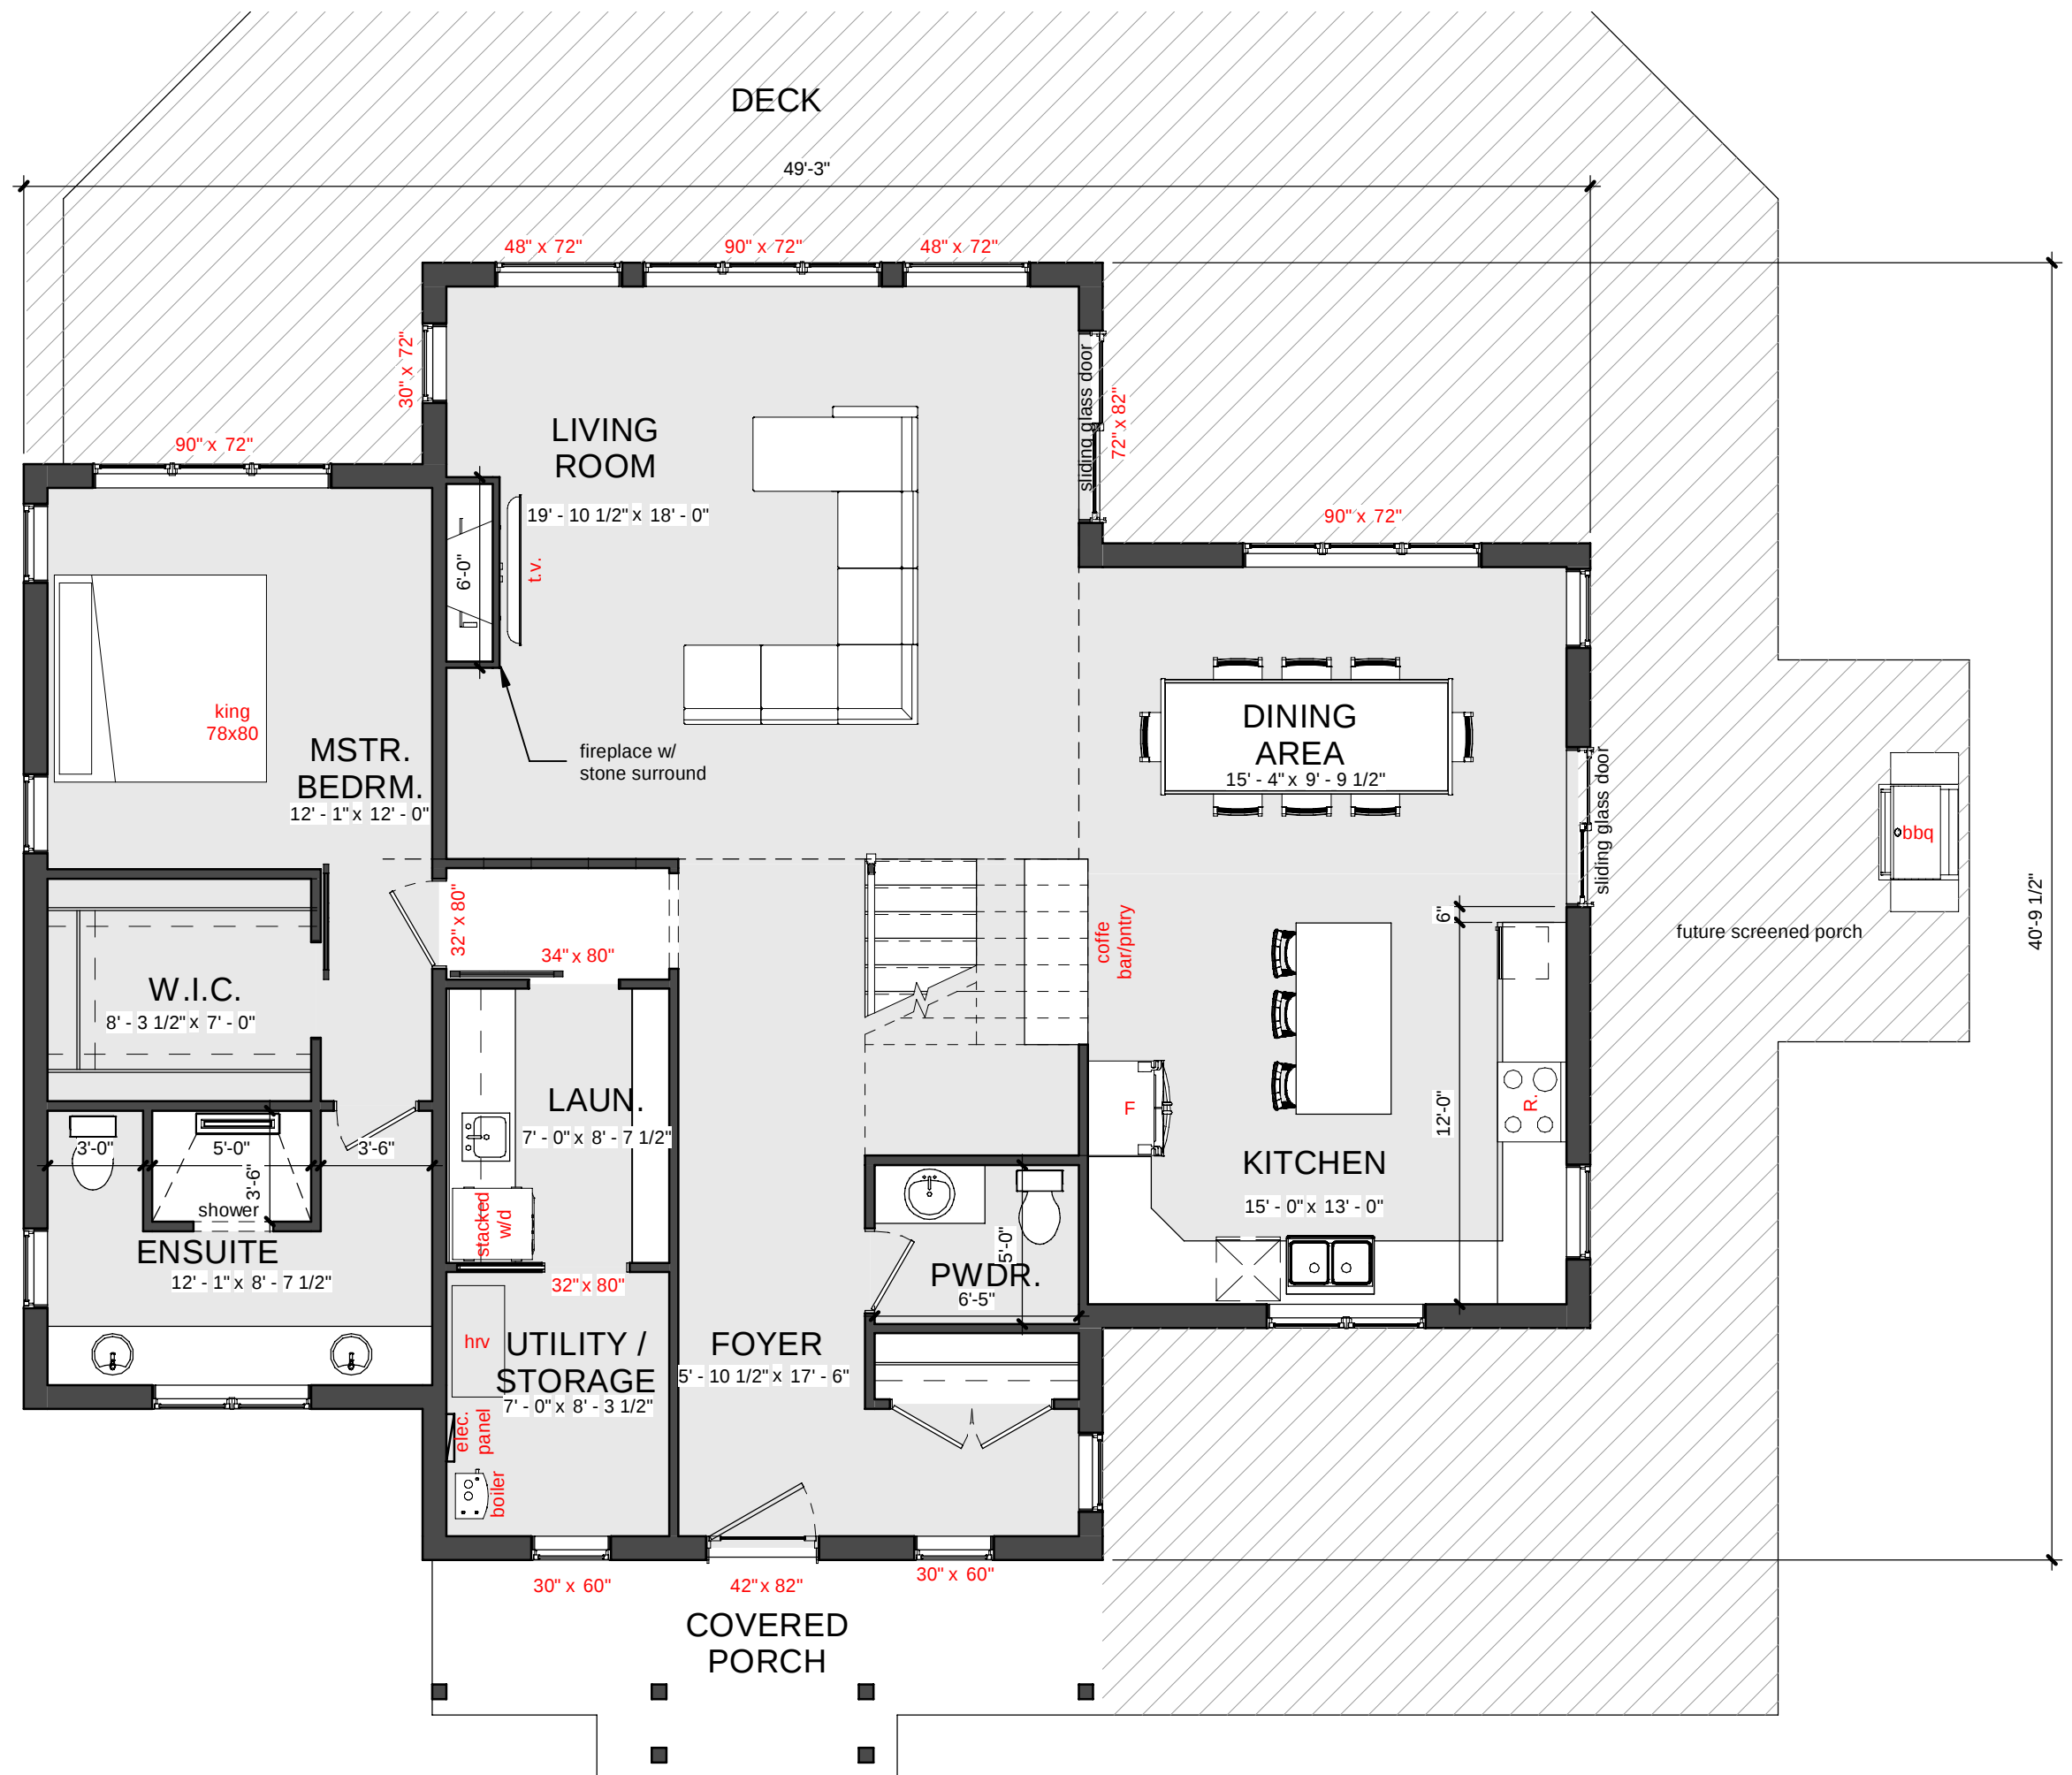

CENTRELINE
ARCHITECTURE

73 Elm Street, Suite 201
Sudbury, Ontario P3C 1R7

t. (705) 618.1767
www.centrelinearchitecture.ca

T&T Ferguson

500 Wickie Rd. - Sudbury, Ontario (Fairbank Lake)


PRELIMINARY DESIGN OPTION Br2

Ground Floor Plan

October 24, 2019

SK-1B

Scale: $\frac{3}{16}'' = 1'-0''$

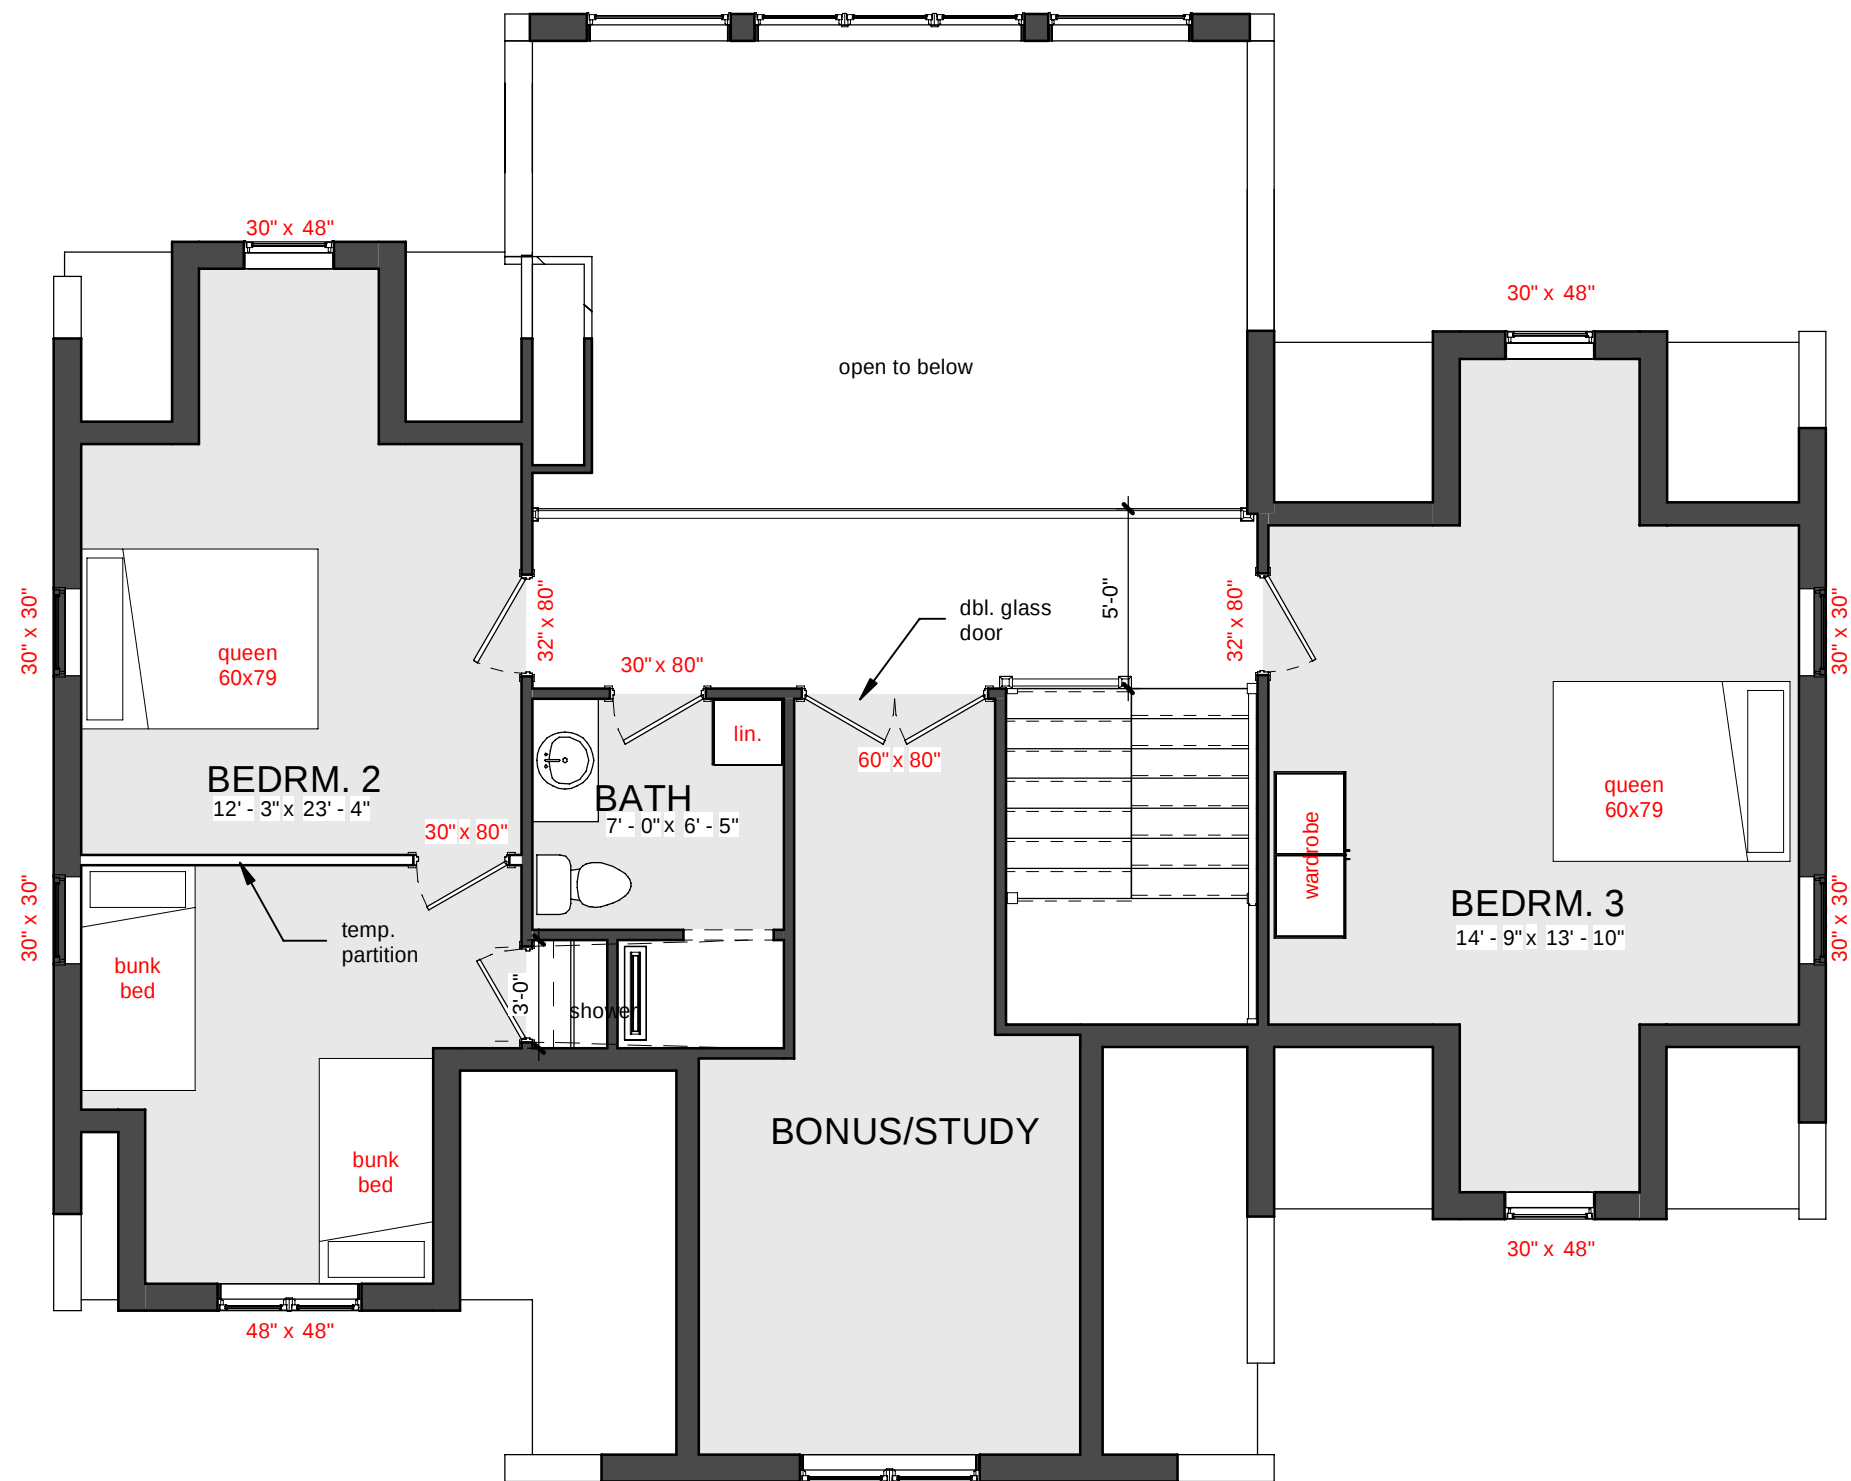

CENTRELINE
ARCHITECTURE

73 Elm Street, Suite 201
Sudbury, Ontario P3C 1R7

t. (705) 618.1767
www.centrelinearchitecture.ca

Proposed Cottage for

T&T Ferguson

500 Wickie Rd. - Sudbury, Ontario (Fairbank Lake)

Project No. 2019-094



PRELIMINARY DESIGN OPTION Br2

Second Floor Plan

October 24, 2019

SK-2B

Scale: 3/16" = 1'-0"

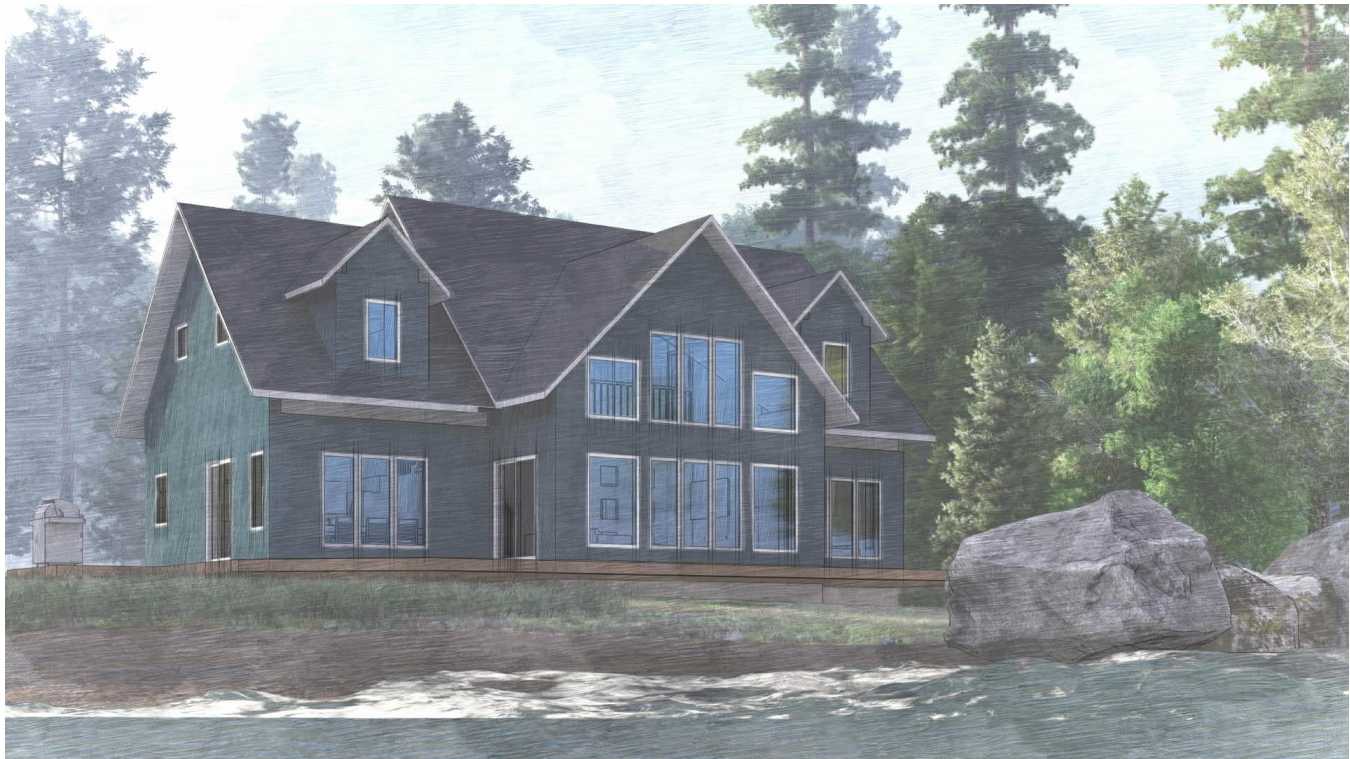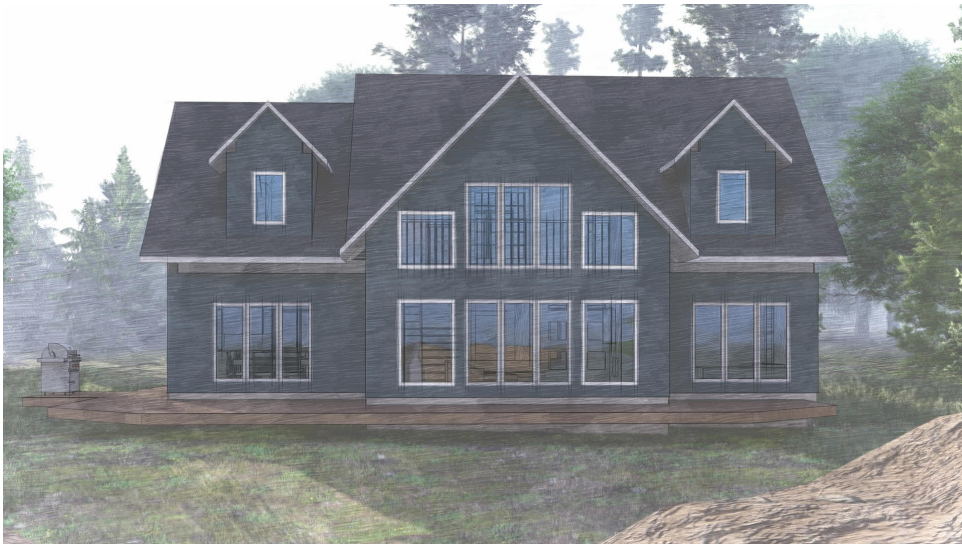

CENTRELINE
ARCHITECTURE

73 Elm Street, Suite 201
Sudbury, Ontario P3C 1R7

t. (705) 618.1767
www.centrelinearchitecture.ca

Proposed Cottage for
T&T Ferguson

500 Wickie Rd. - Sudbury, Ontario (Fairbank Lake)
Project No. 2019-094

PRELIMINARY DESIGN OPTION Br2
Exterior Sketches

October 24, 2019

SK-3B

Scale: