


BUILDING AREAS	
AREAS	SQ.FT.
1. GROUND FLOOR AREA	1608 SF
2. SECOND FLOOR AREA	1005 SF
3. COVERED PORCH AREA	125 SF
4. DECK AREA	1235 SF
UPPER DECK AREA	144 SF

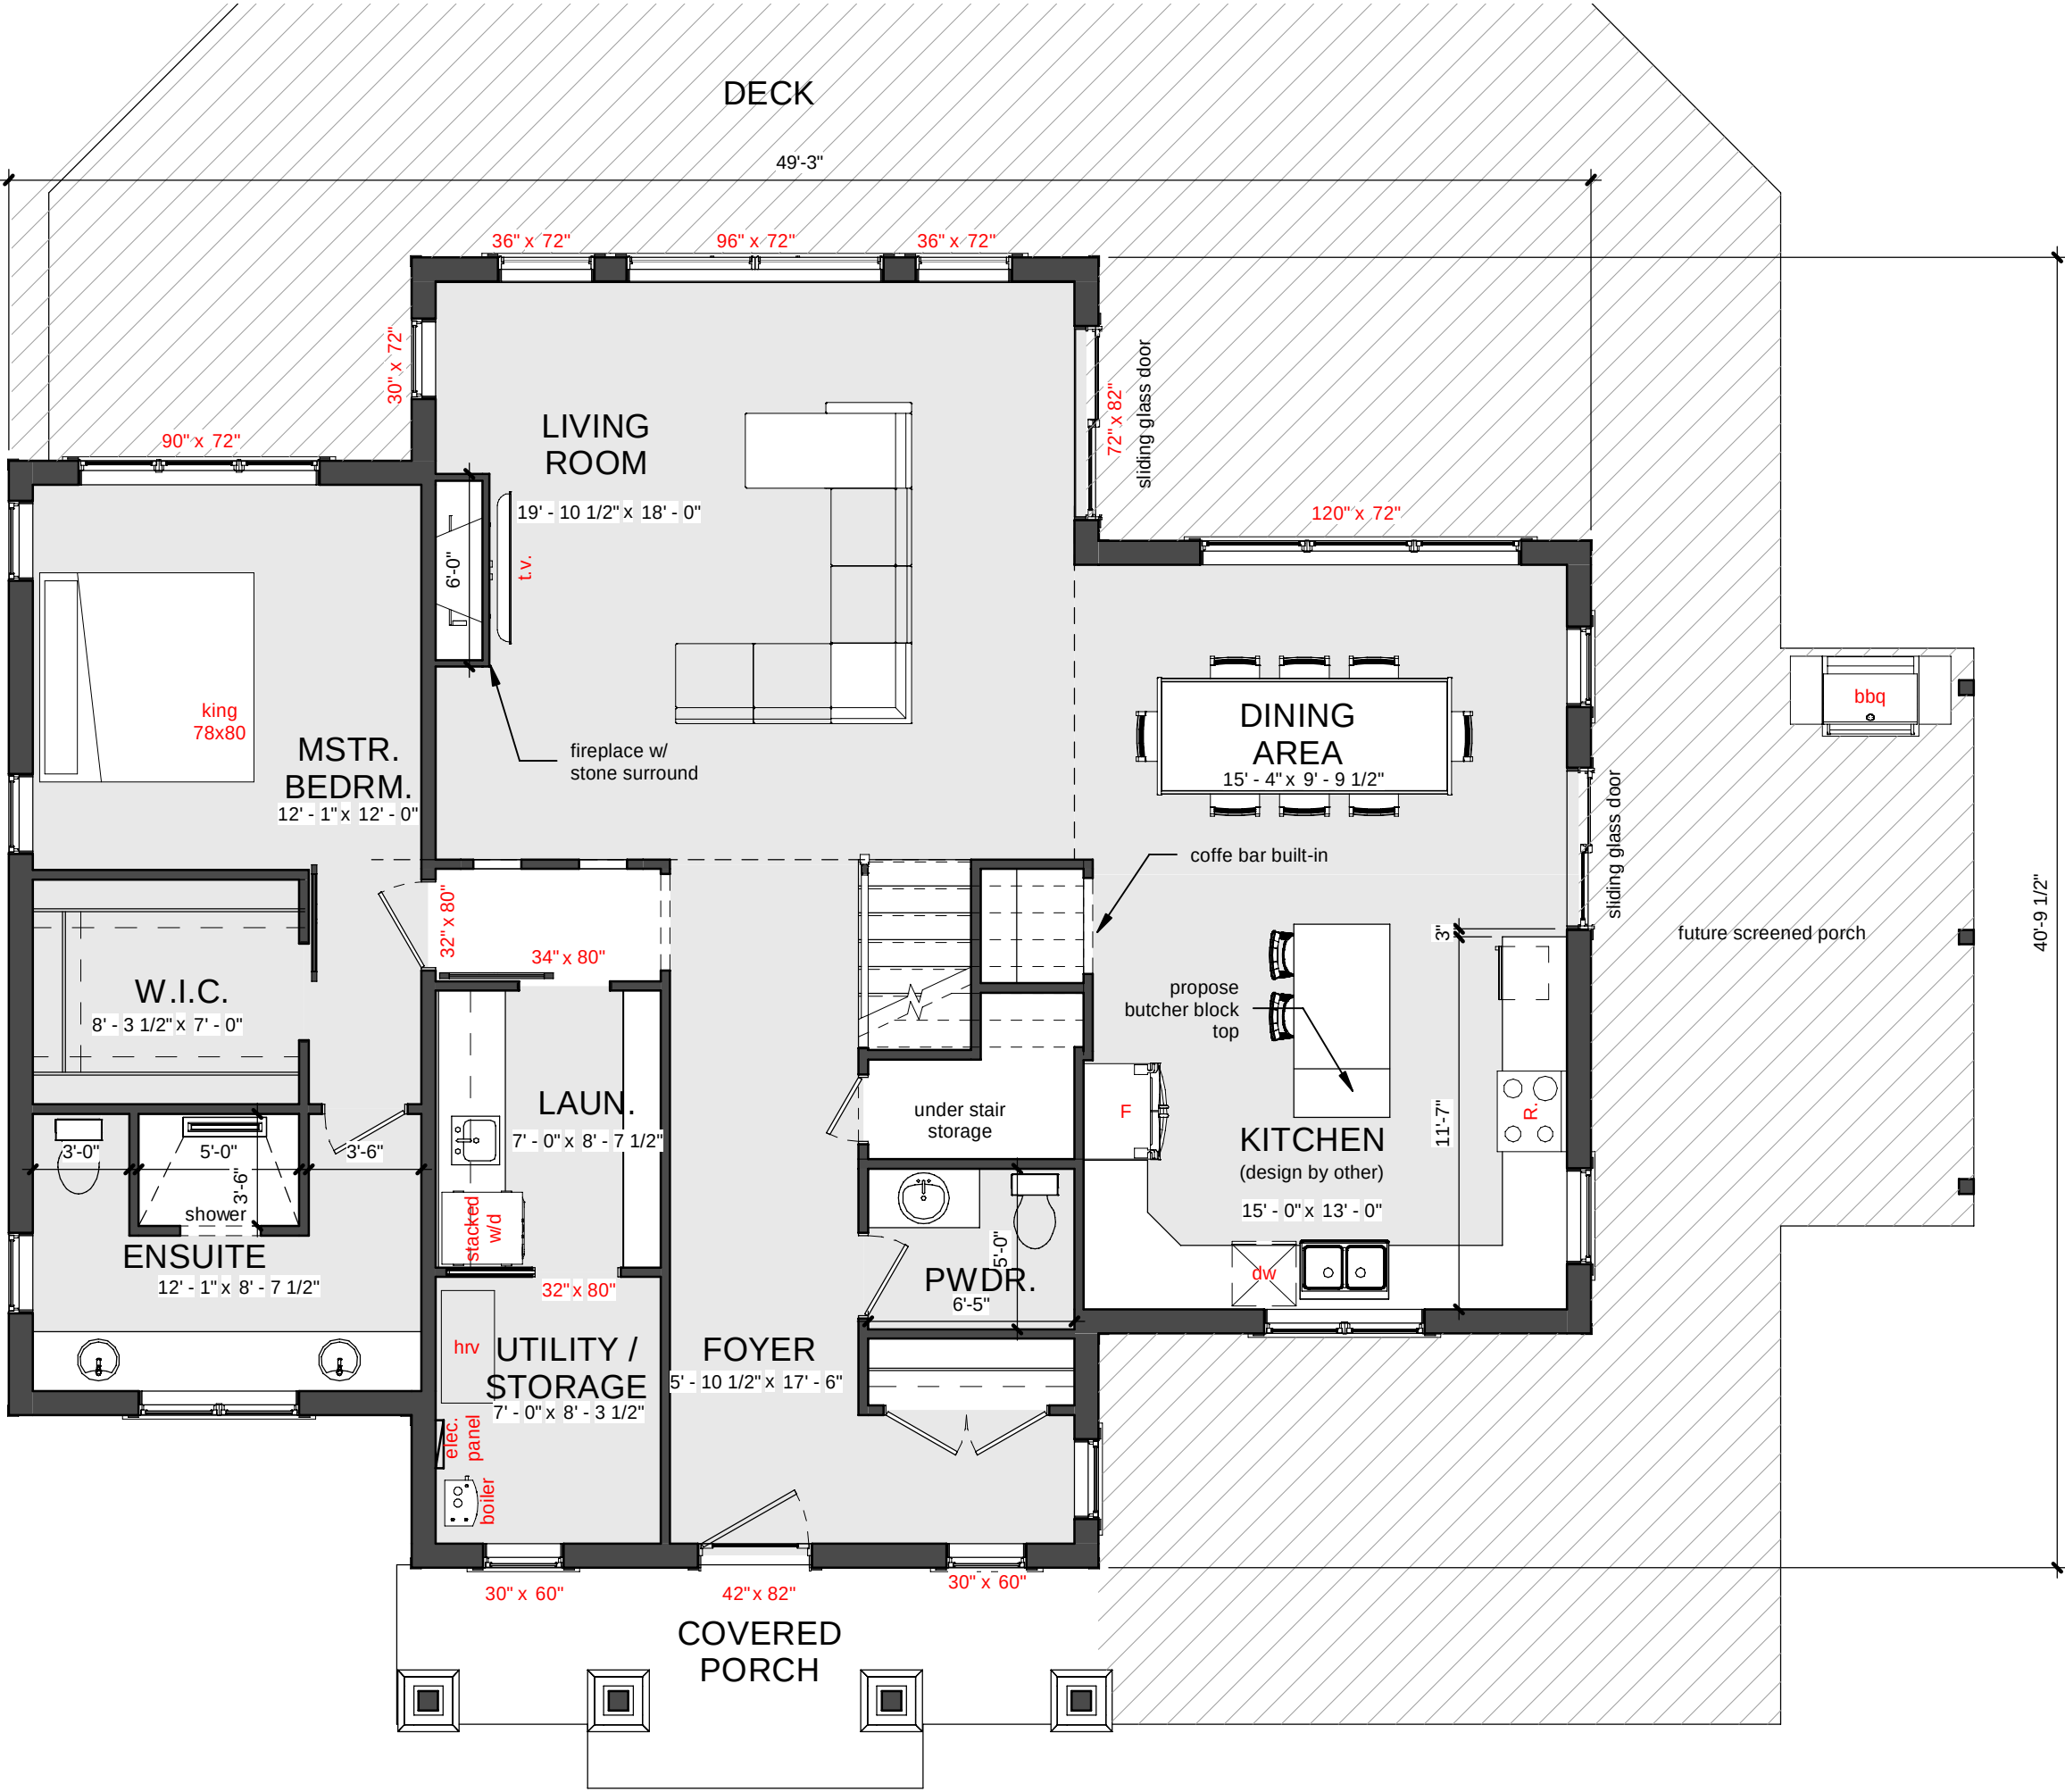


FINAL DESIGN

APPROVED

DATE: _____

SIGN: _____

Centarline Architecture © 2019

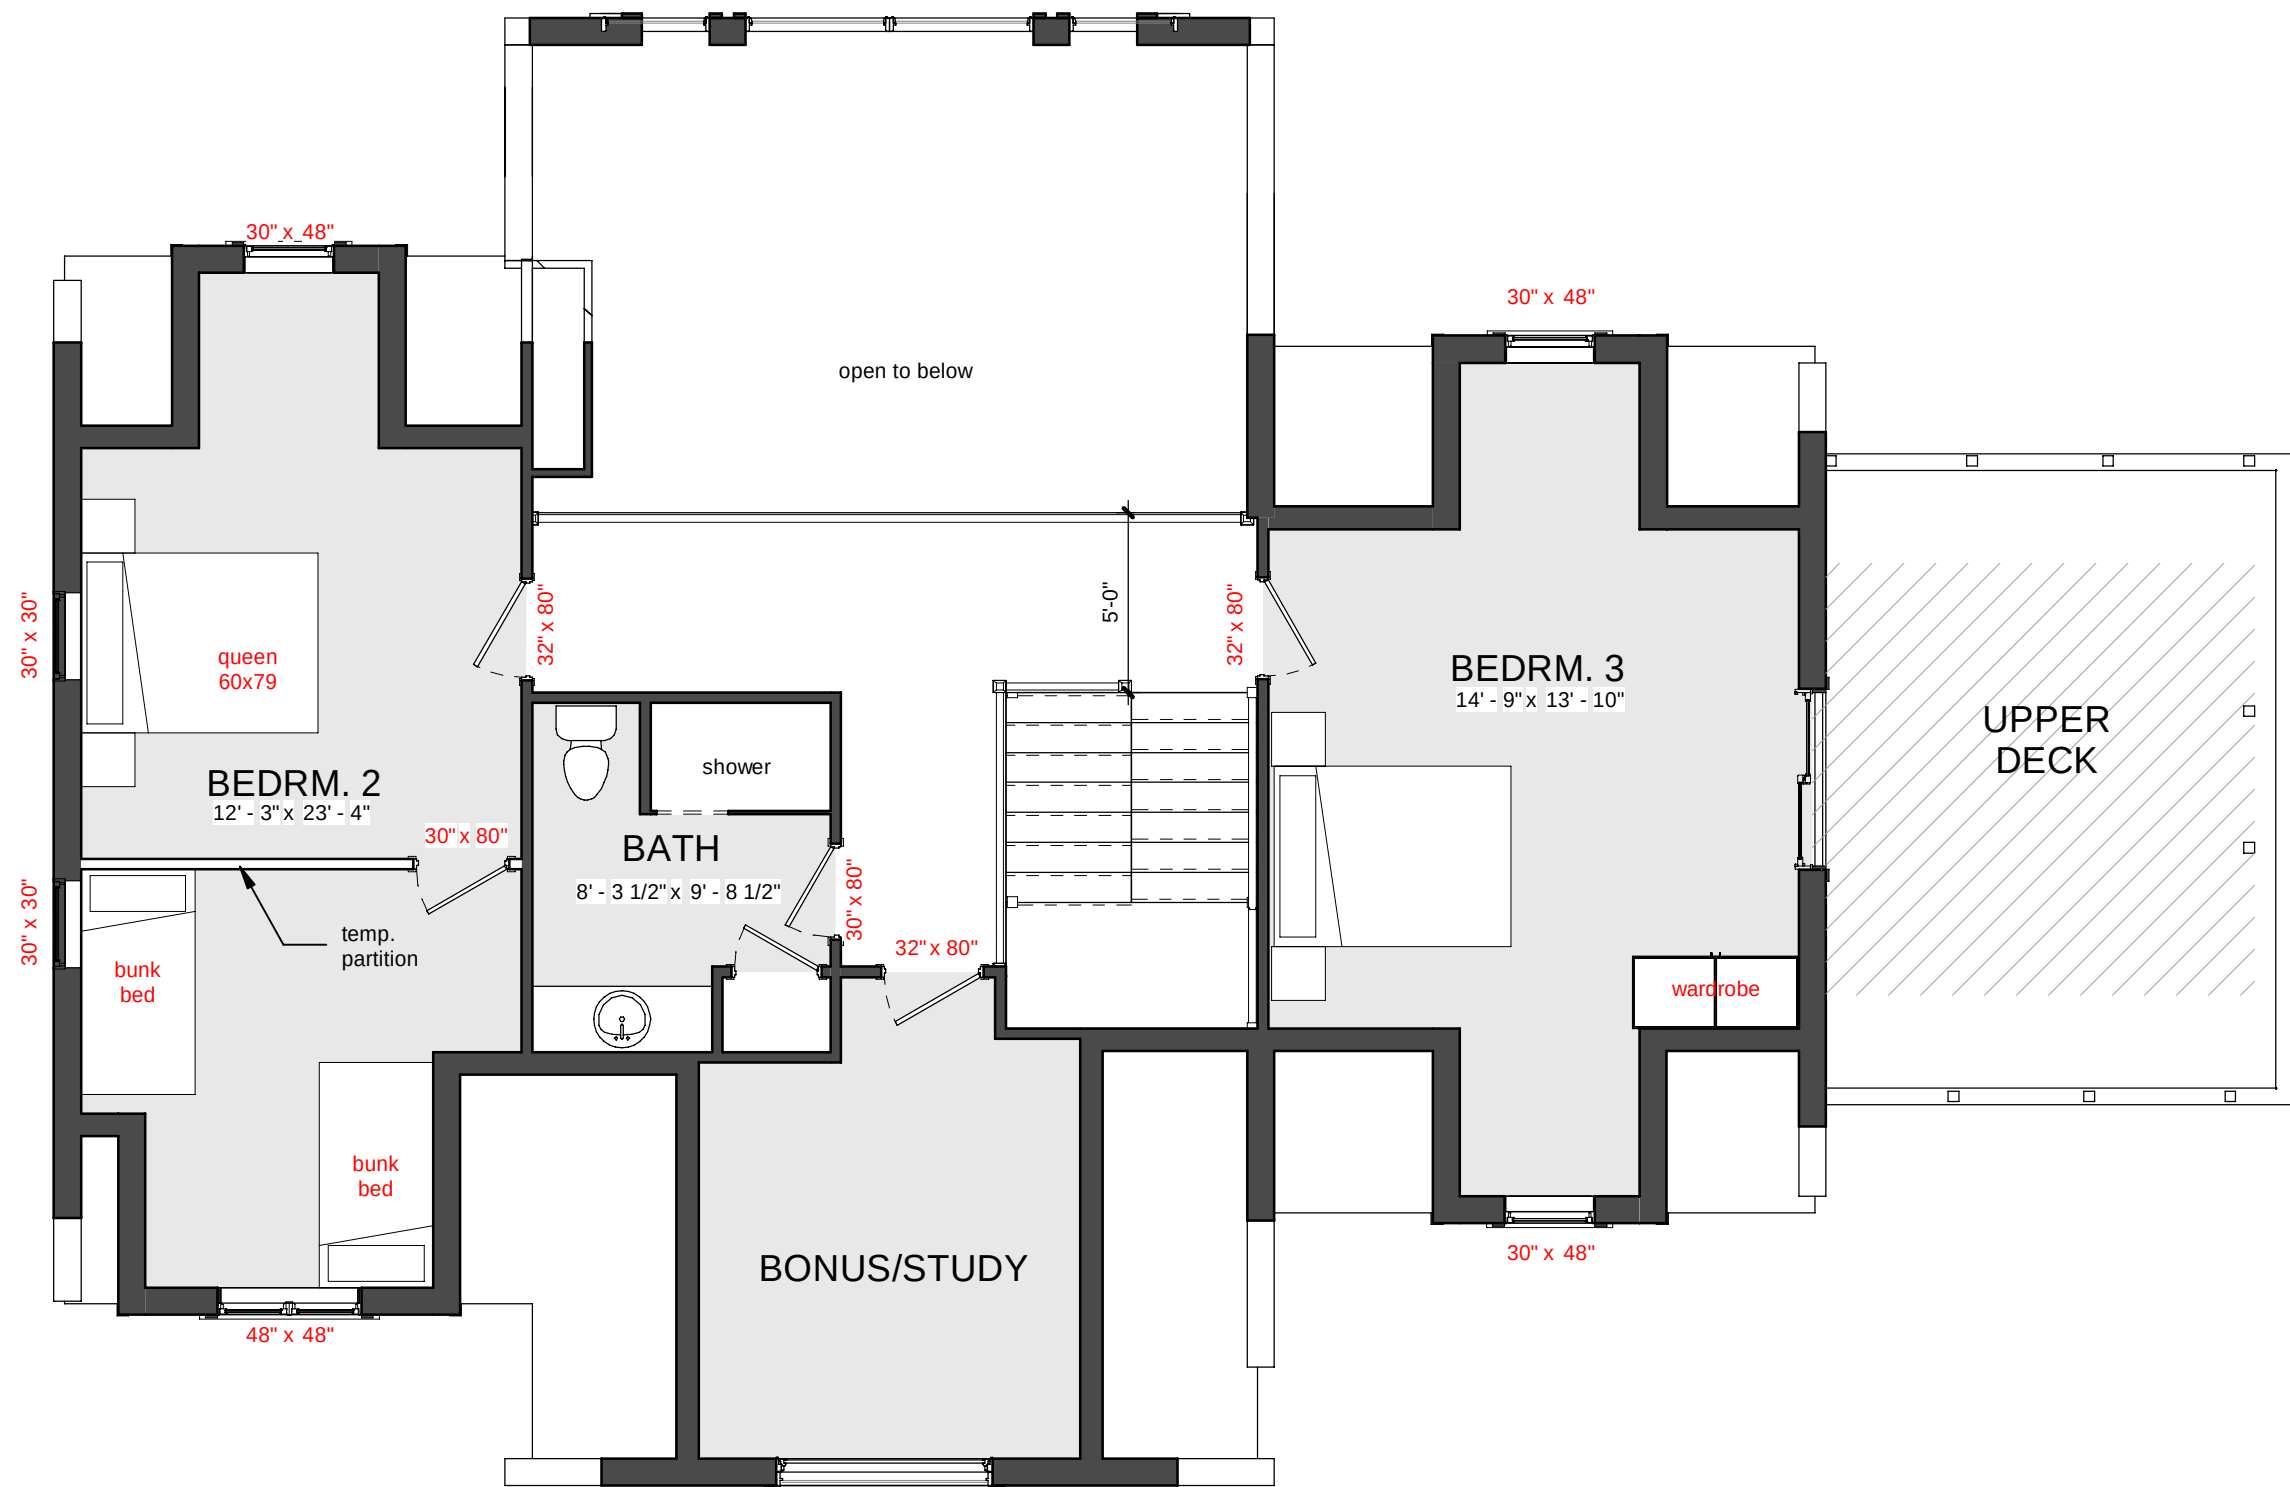

CENTRELINE
ARCHITECTURE

73 Elm Street, Suite 201
Sudbury, Ontario P3C 1R7

t. (705) 618.1767
www.centrelinearchitecture.ca

Proposed Cottage for

T&T Ferguson

500 Wickie Rd. - Sudbury, Ontario (Fairbank Lake)

Project No. 2019-094



PRELIMINARY DESIGN OPTION Br6

Second Floor Plan

December 3, 2019

SK-2B

Scale: 3/16" = 1'-0"

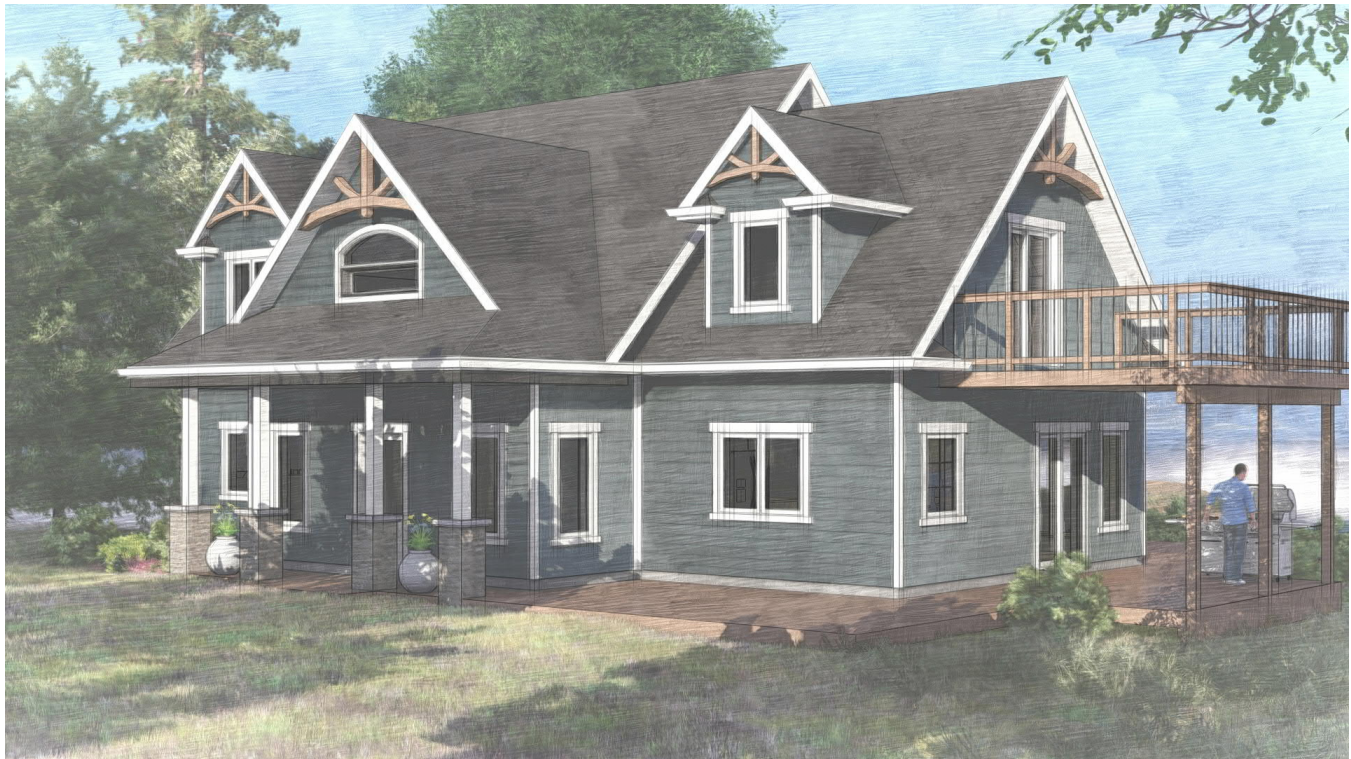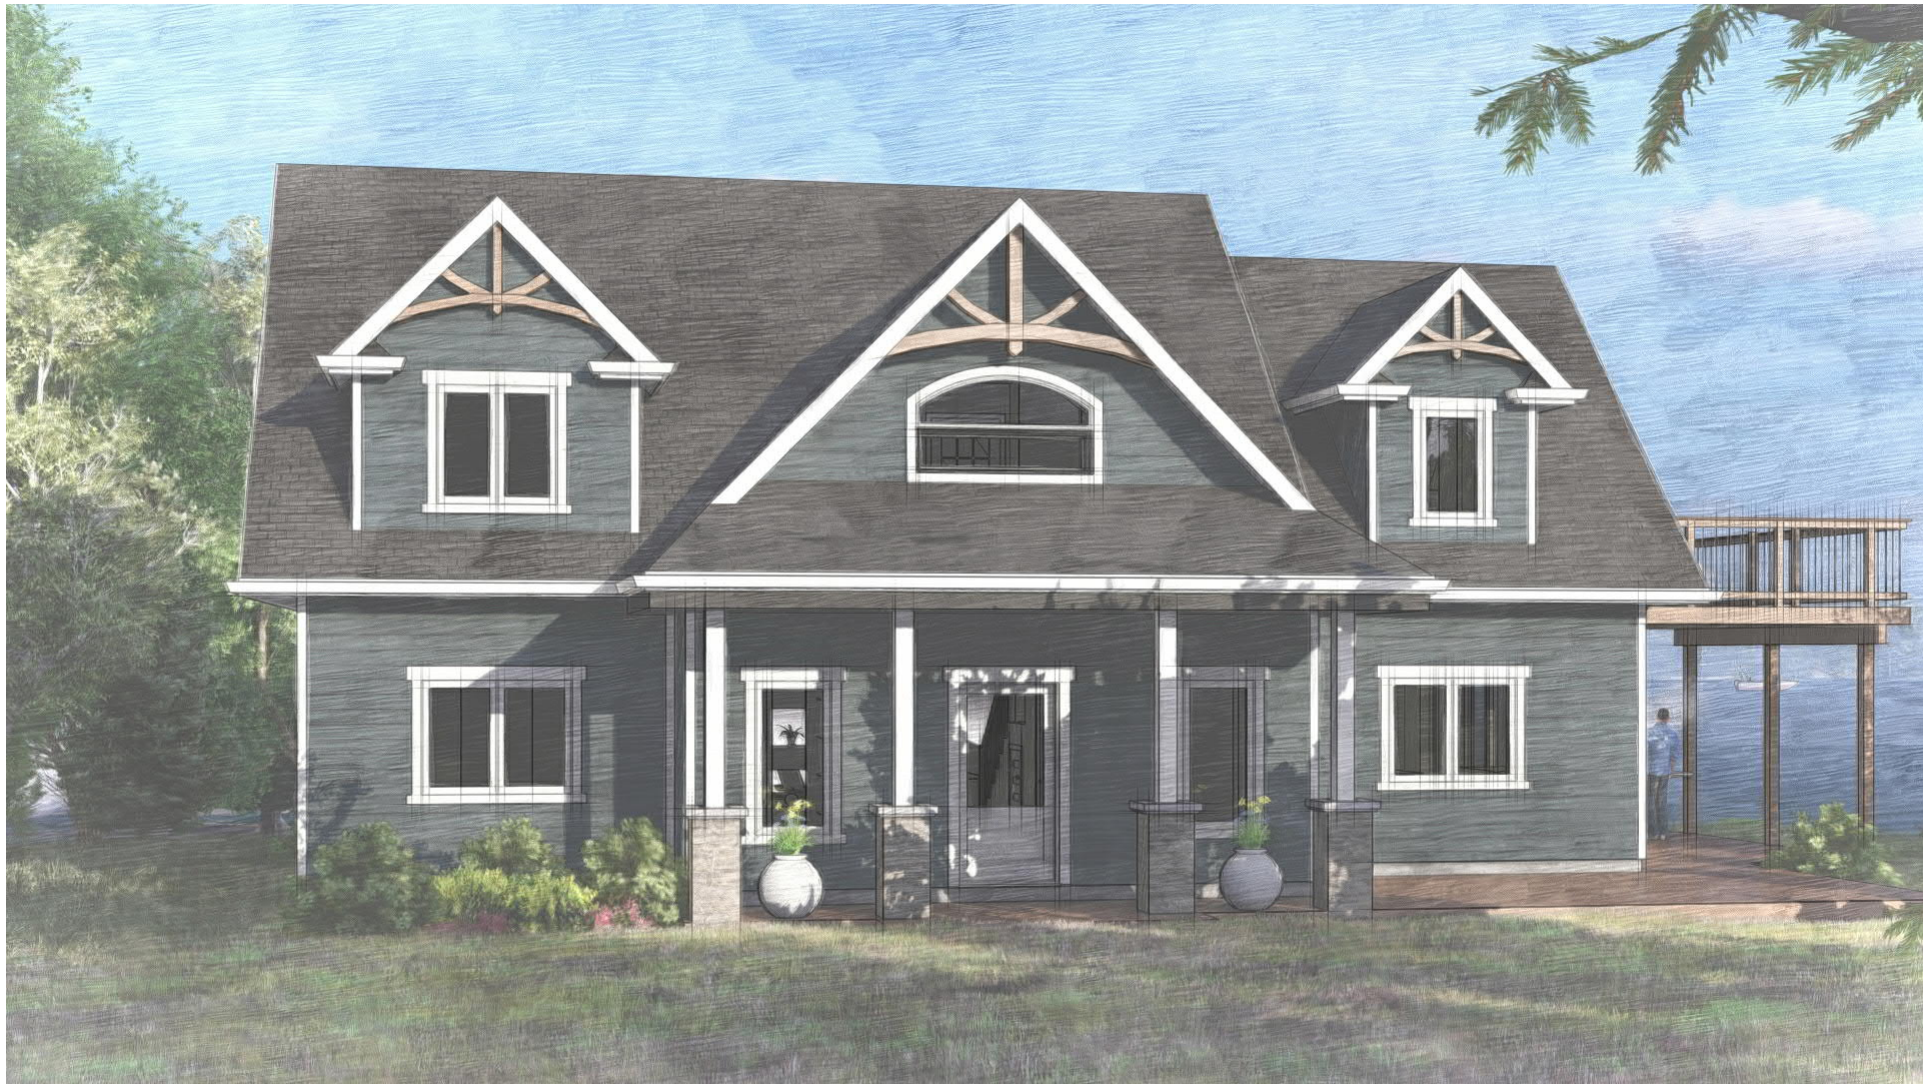

CENTRELINE
ARCHITECTURE

73 Elm Street, Suite 201
Sudbury, Ontario P3C 1R7

t. (705) 618.1767
www.centrelinearchitecture.ca

Proposed Cottage for

T&T Ferguson

500 Wickie Rd. - Sudbury, Ontario (Fairbank Lake)

Project No. 2019-094

PRELIMINARY DESIGN OPTION Br6

Exterior Sketches

December 3, 2019

SK-4B

Scale: